

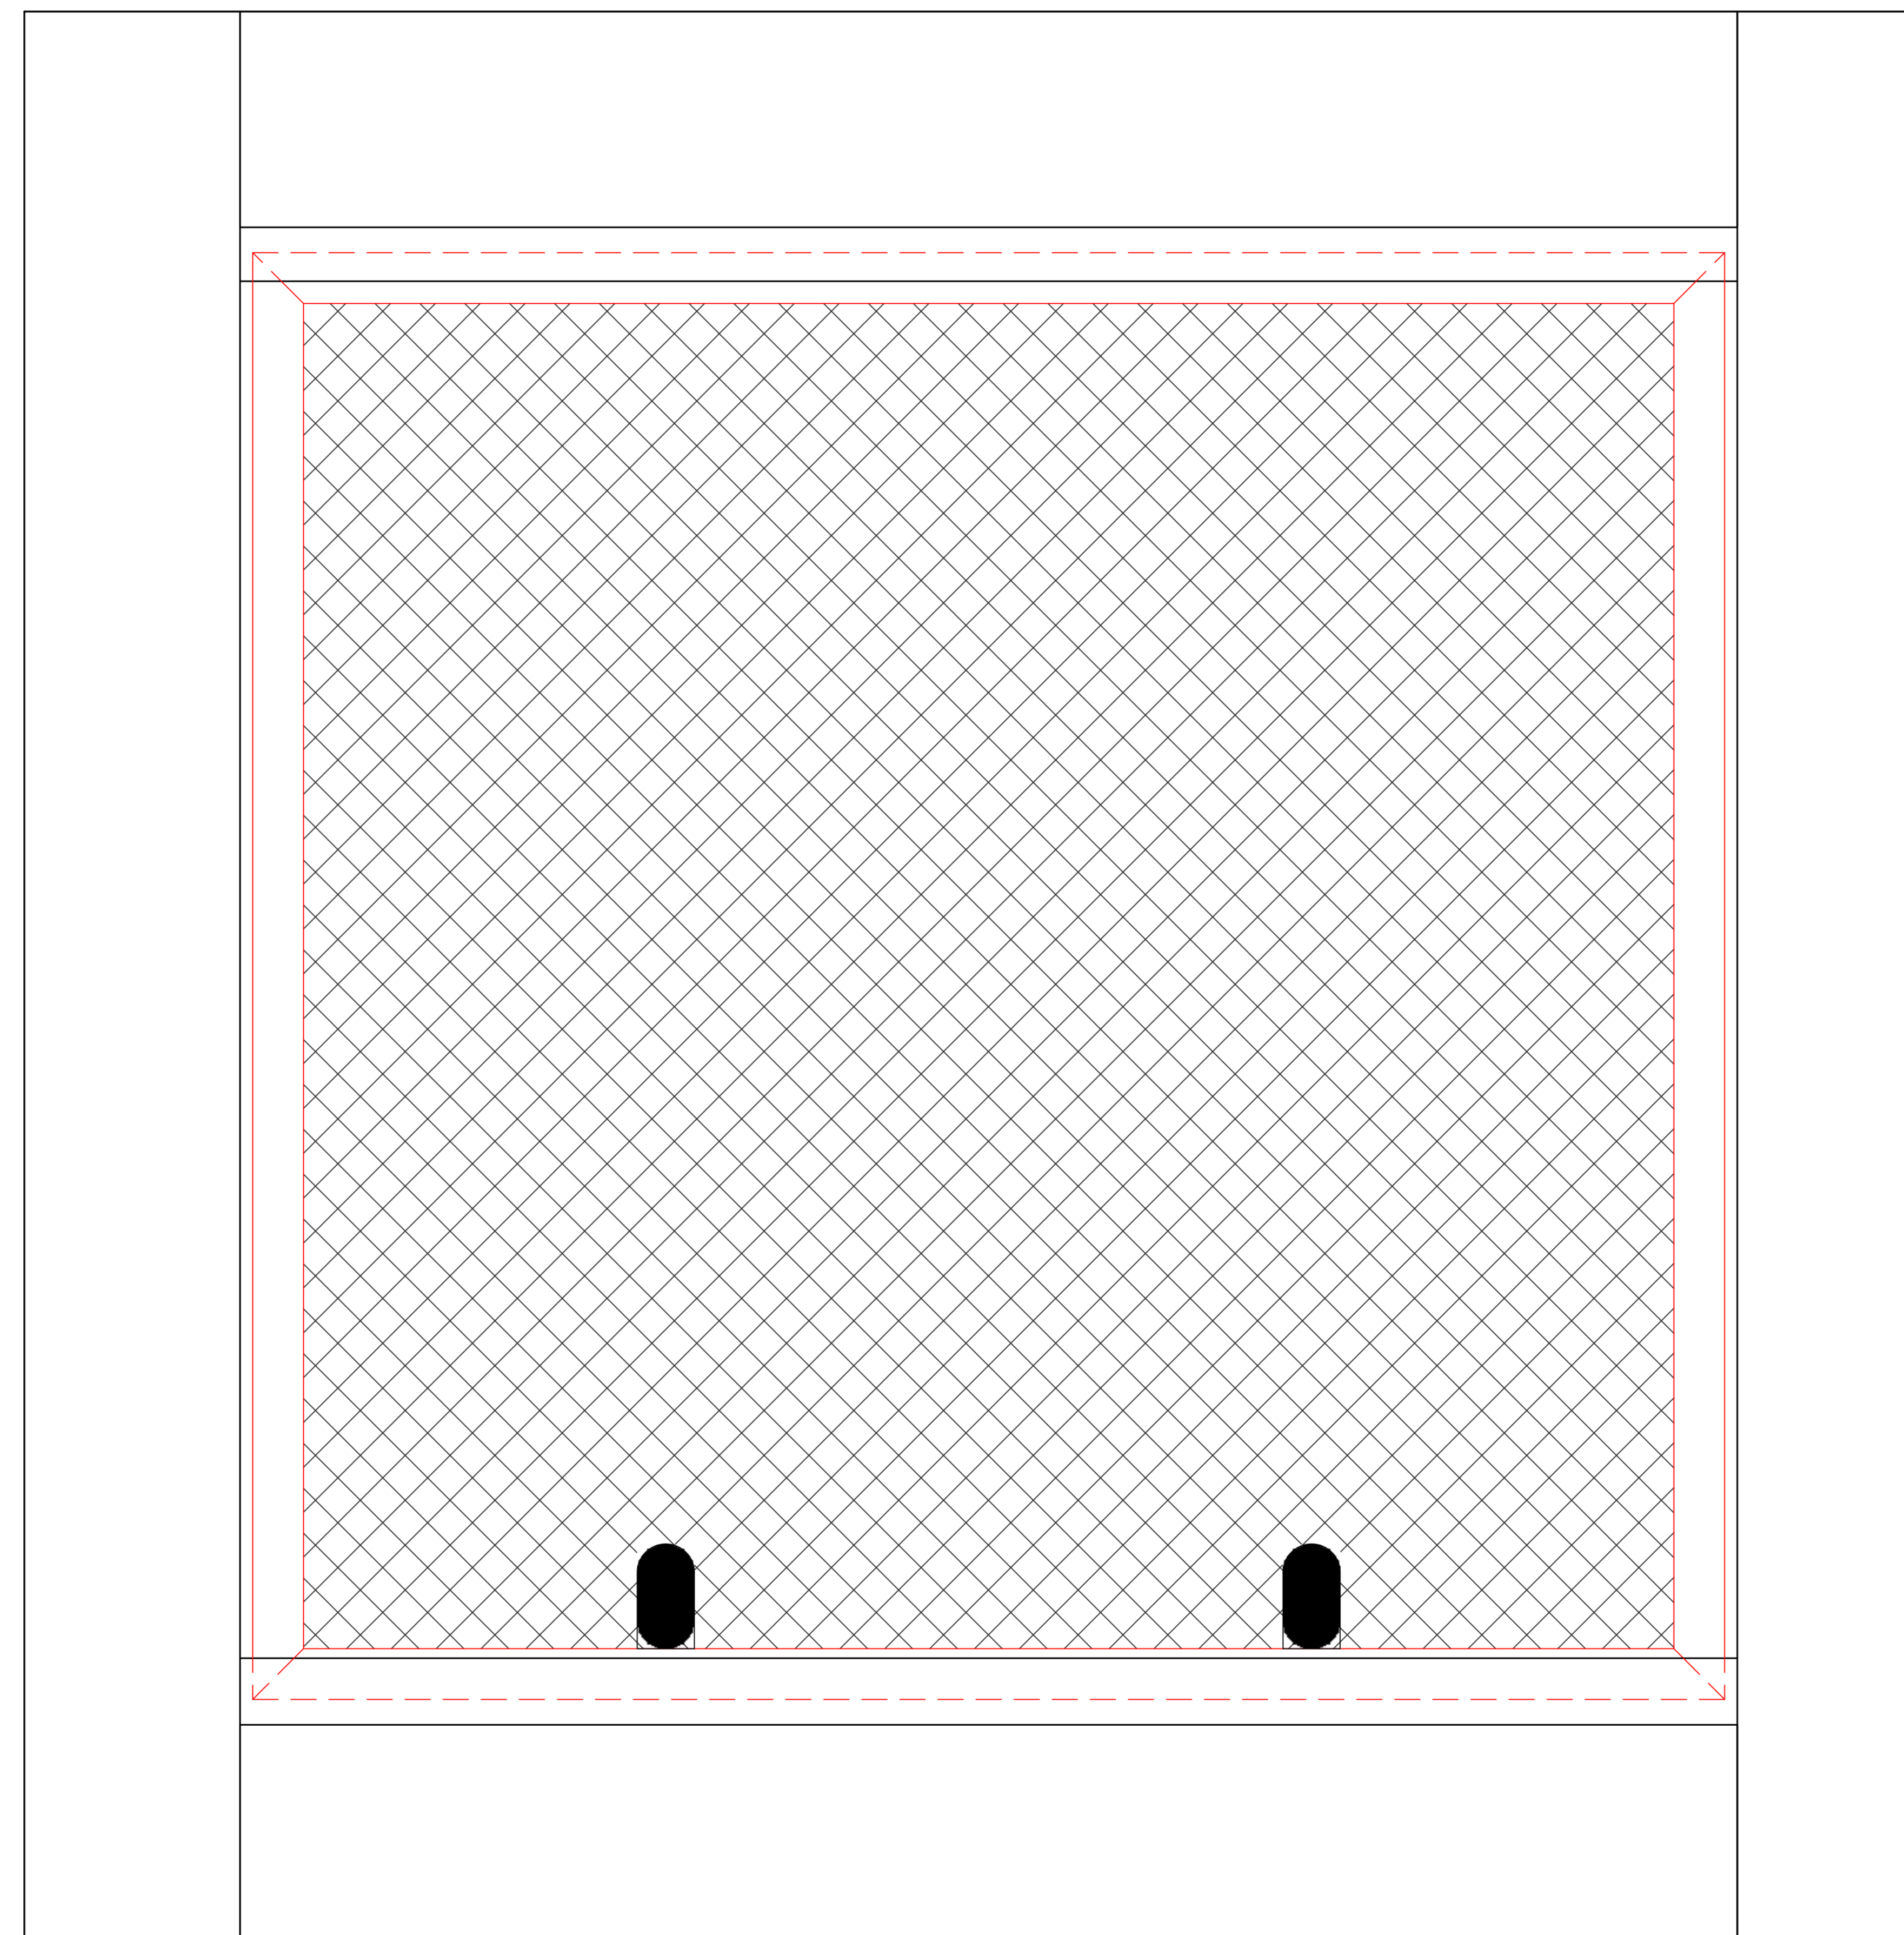


REMOVABLE INSECT SCREEN

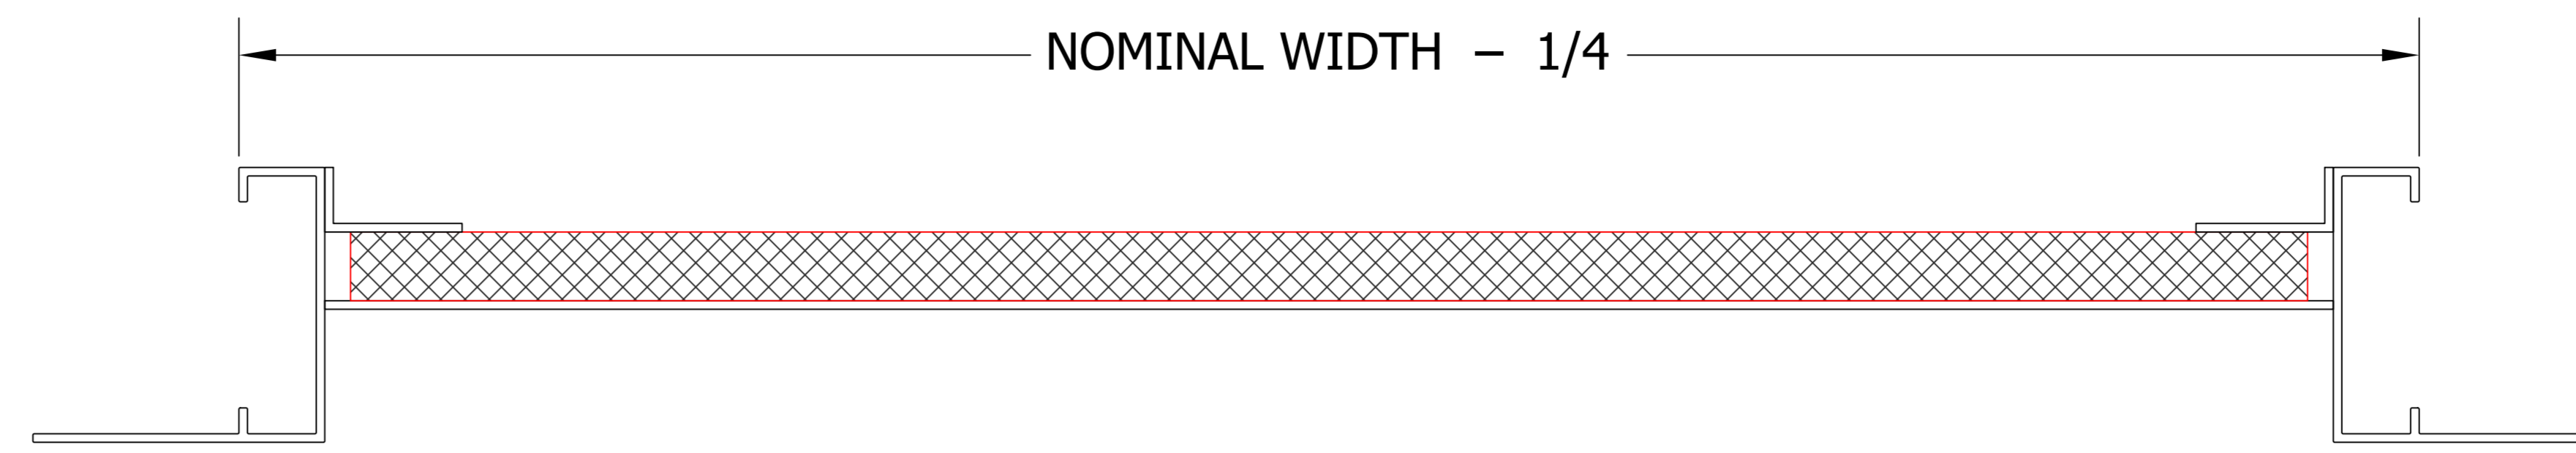

STAINLESS STEEL INSECT SCREEN - 18 X 14 MESH
FRAME - 0.062" EXTRUDED ALUMINUM - 6063-T5 ALLOY
FRAME AVAILABLE IN DUCT-MOUNT OR FLANGE MOUNT (SHOWN)
STANDARD 1/4" UNDERCUT FROM GIVEN OPENING SIZES

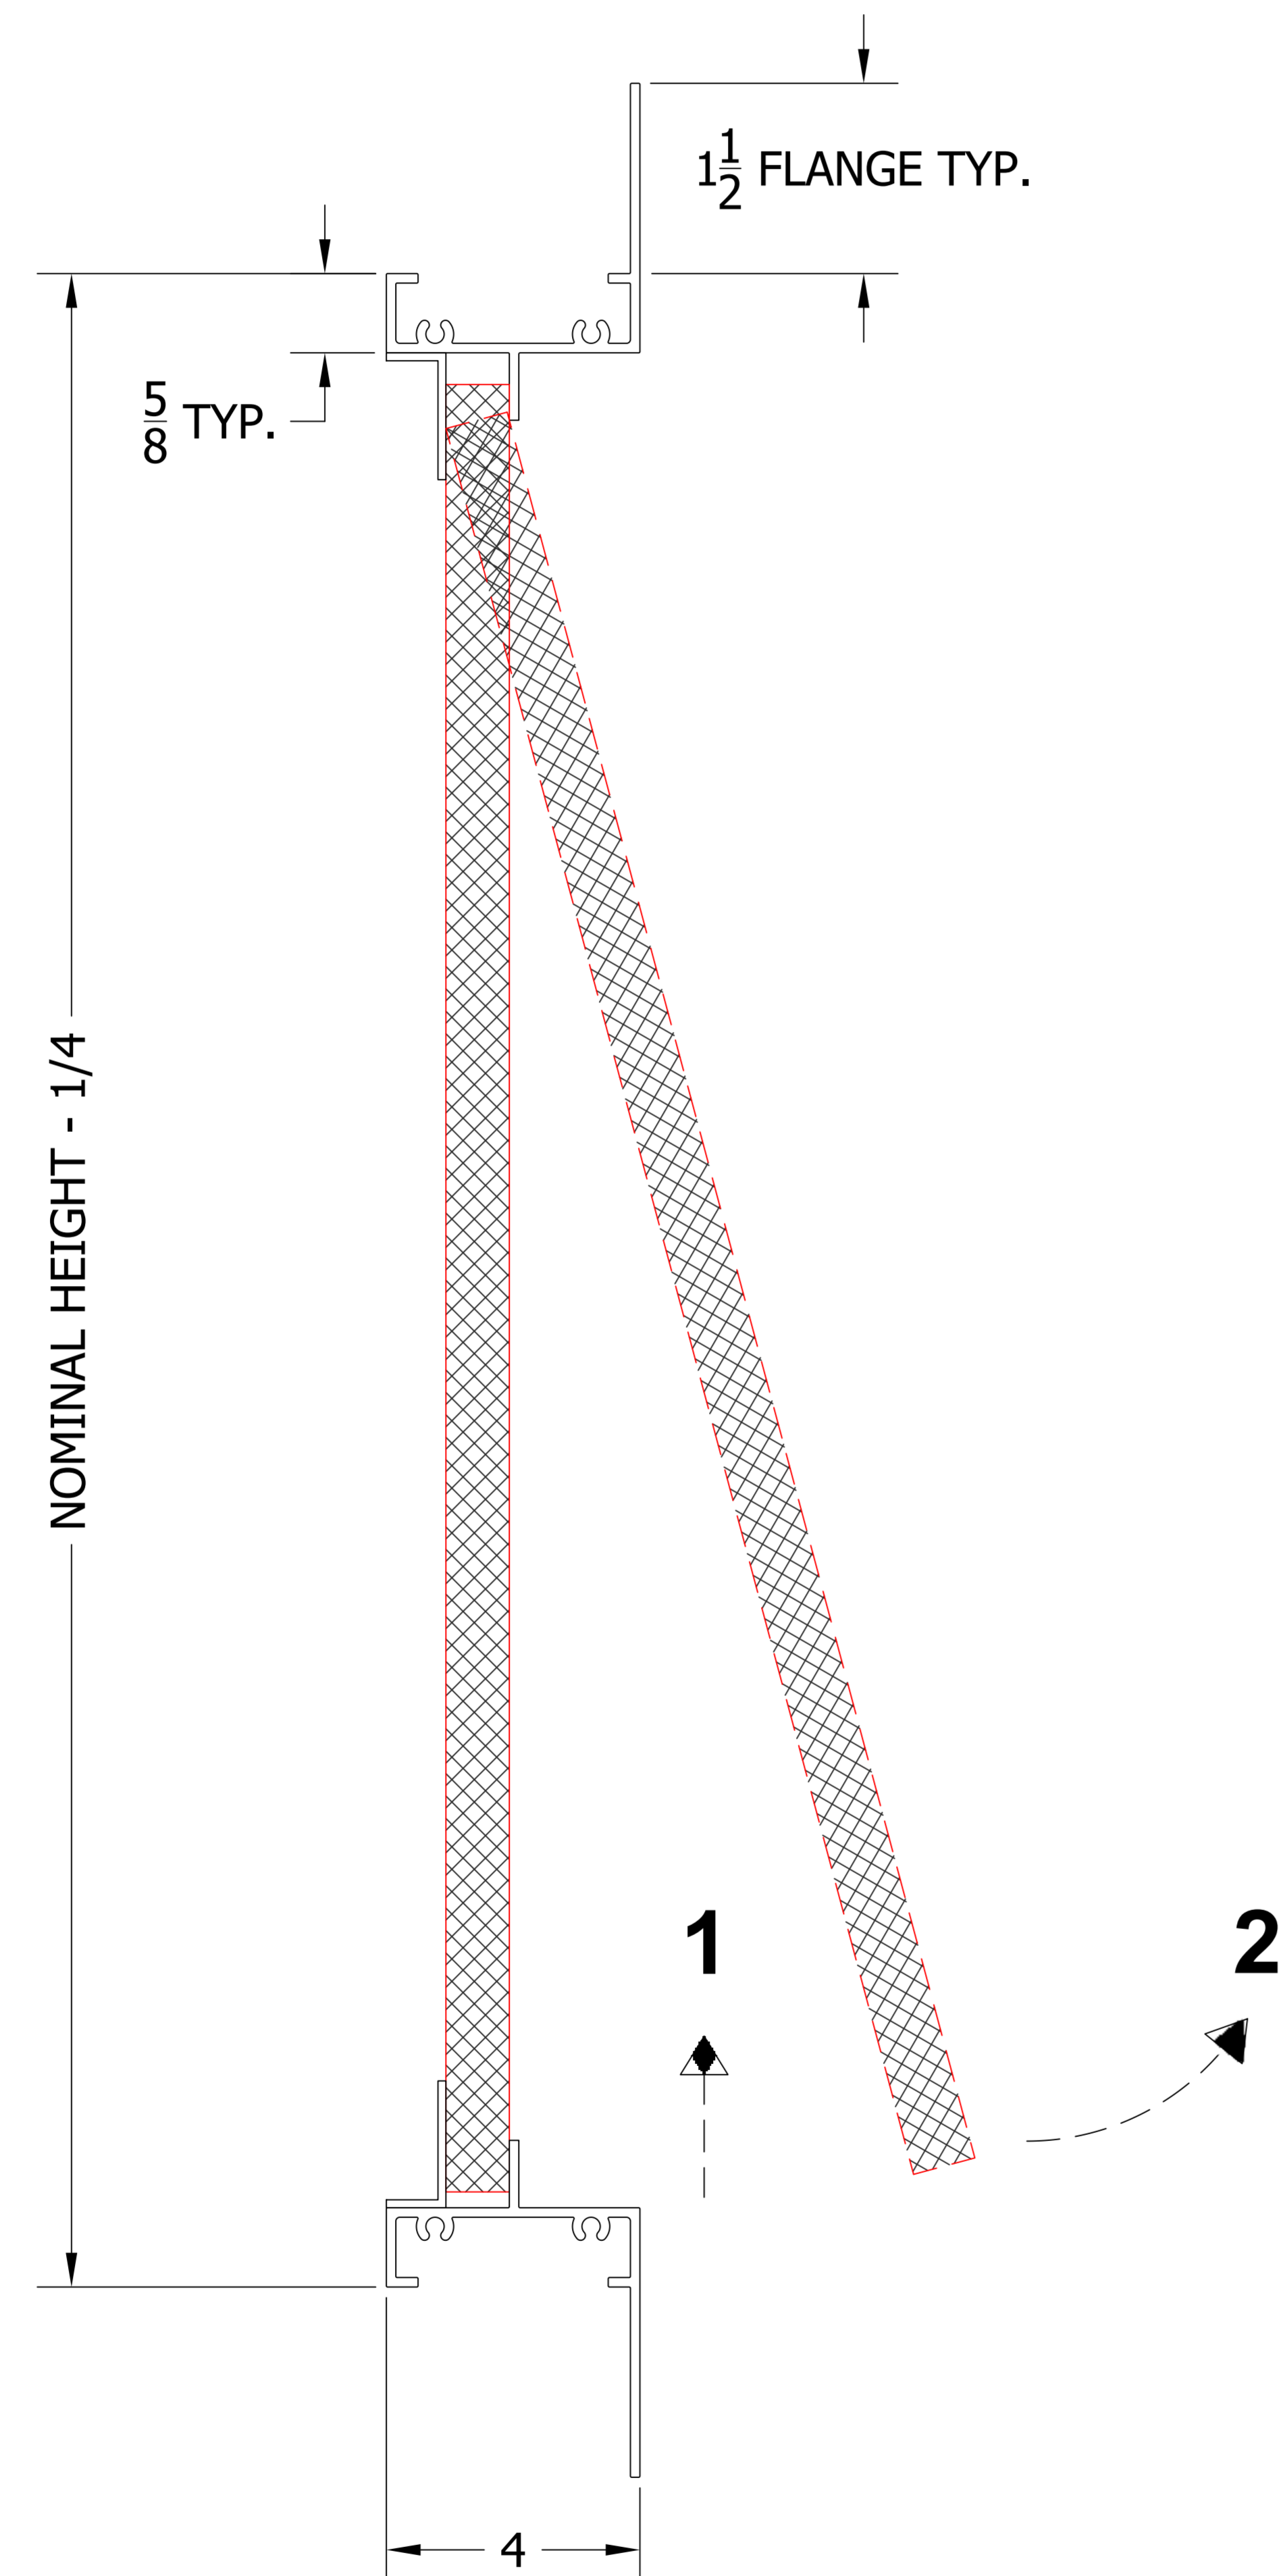

195 HEALEY ROAD
BOLTON, ON. L7E 5B2
TEL: 905-857-4700
FAX: 905-857-4730
TOLL FREE: 1-800-668-7214
www.ventexinc.com